



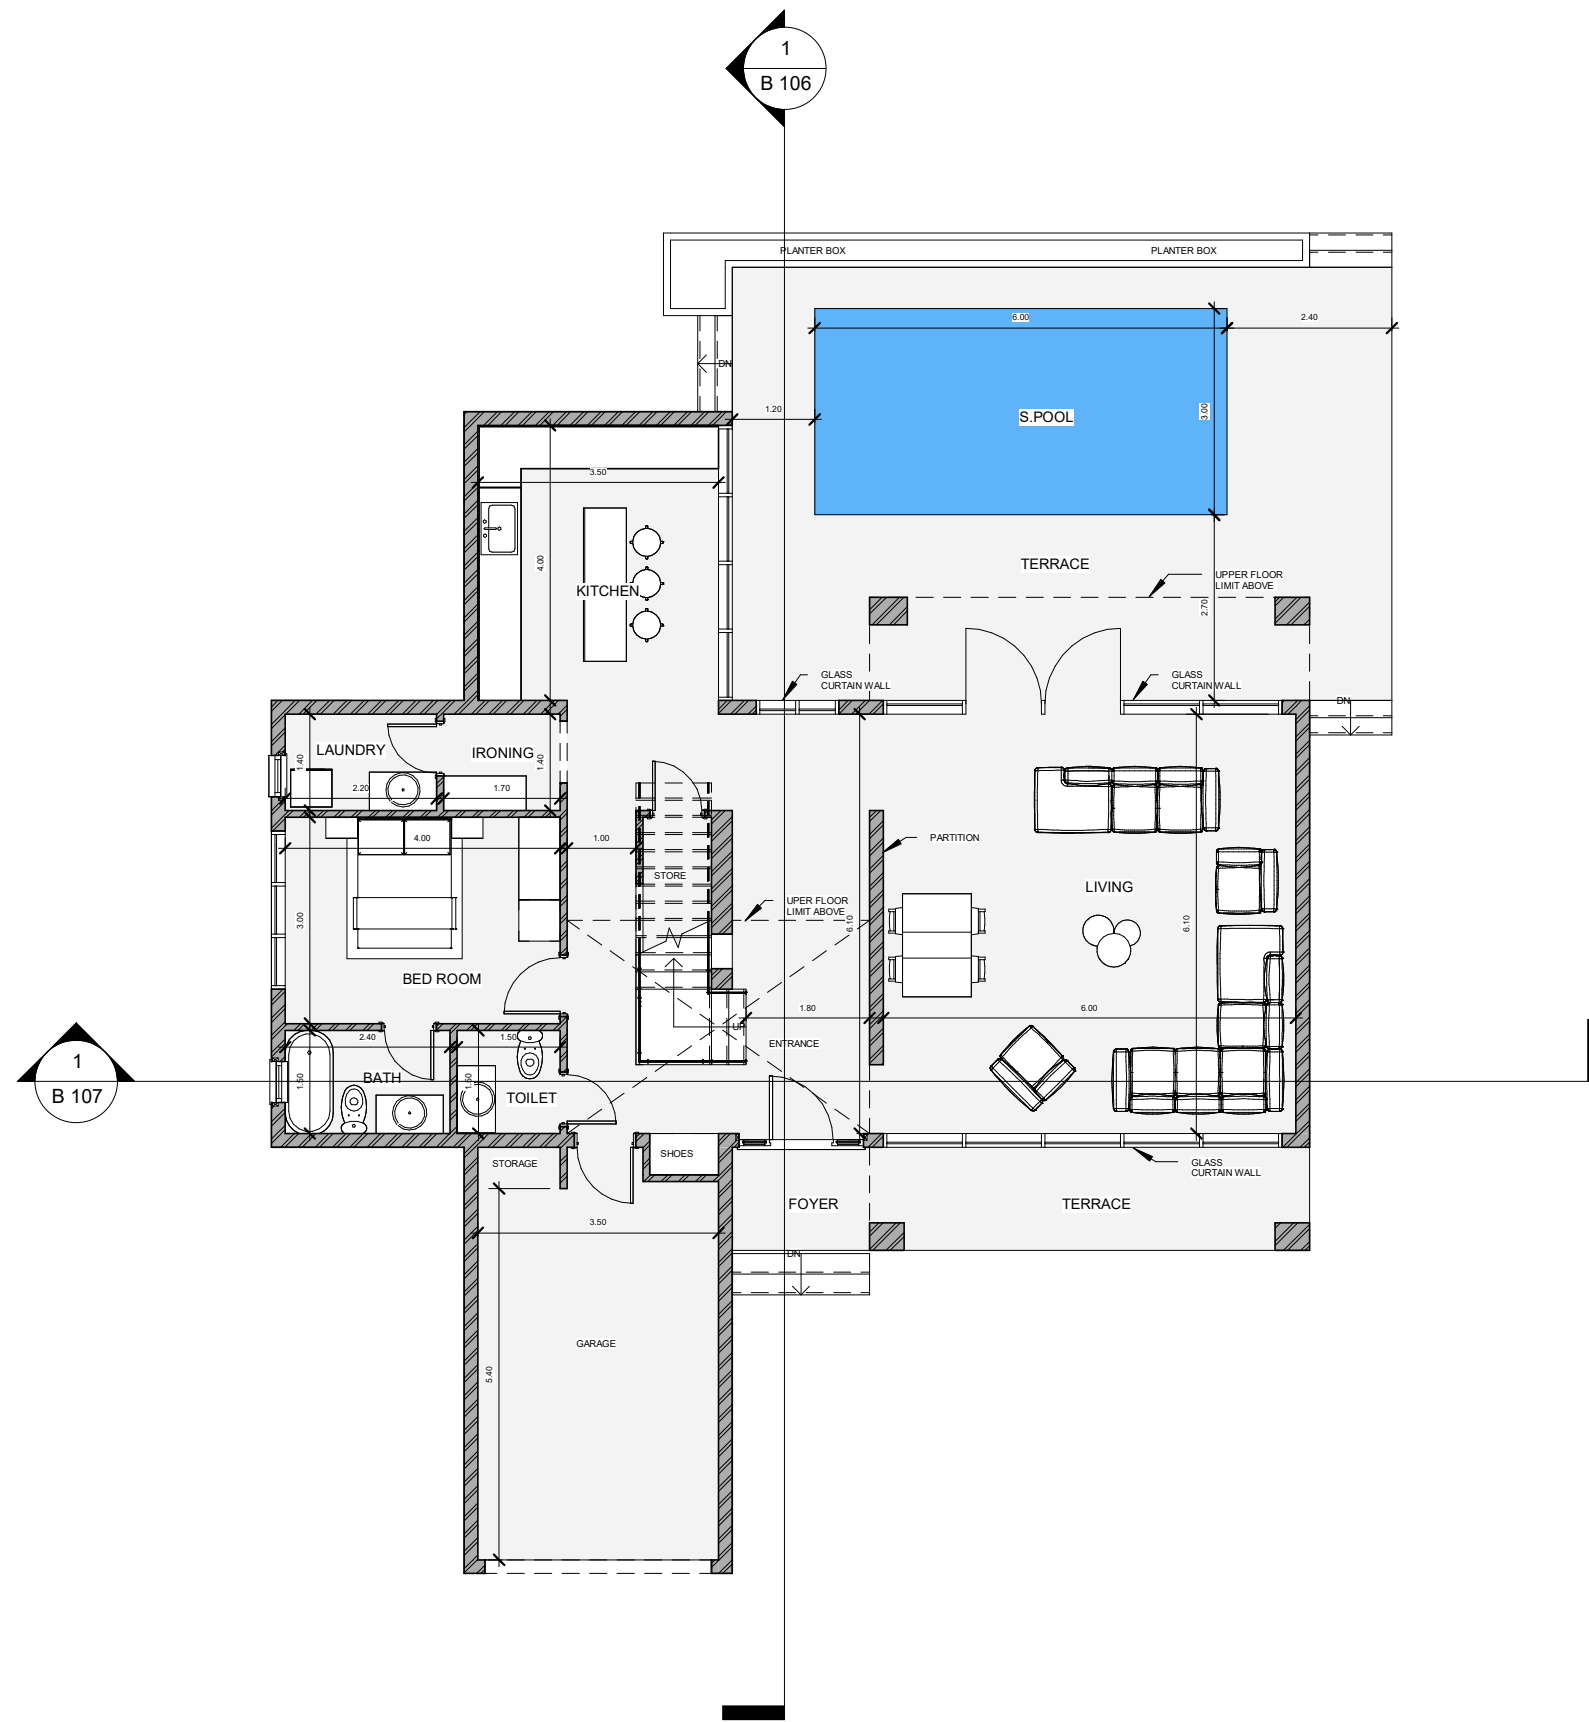

LAND KEY	
GENERAL NOTES	
CONSULTANT	
CLIENT NAME LUDWIG EMMANUEL DIOGO & LOUISA ALEXANDRA BAUMANIS	
PROJECT LOCATION GREATER ACCRA-DANGME EAST-BIG ADA	
PROJECT DESCRIPTION Private House	
SHEET TITLE Ground Floor Plan	
SHEET NO A 101	SCALE 1 : 100 @ A3
PROJECT NUMBER T0012-2022	
PRINT DATE 22/01/2022 23:30:18	
OFFICIAL USE	

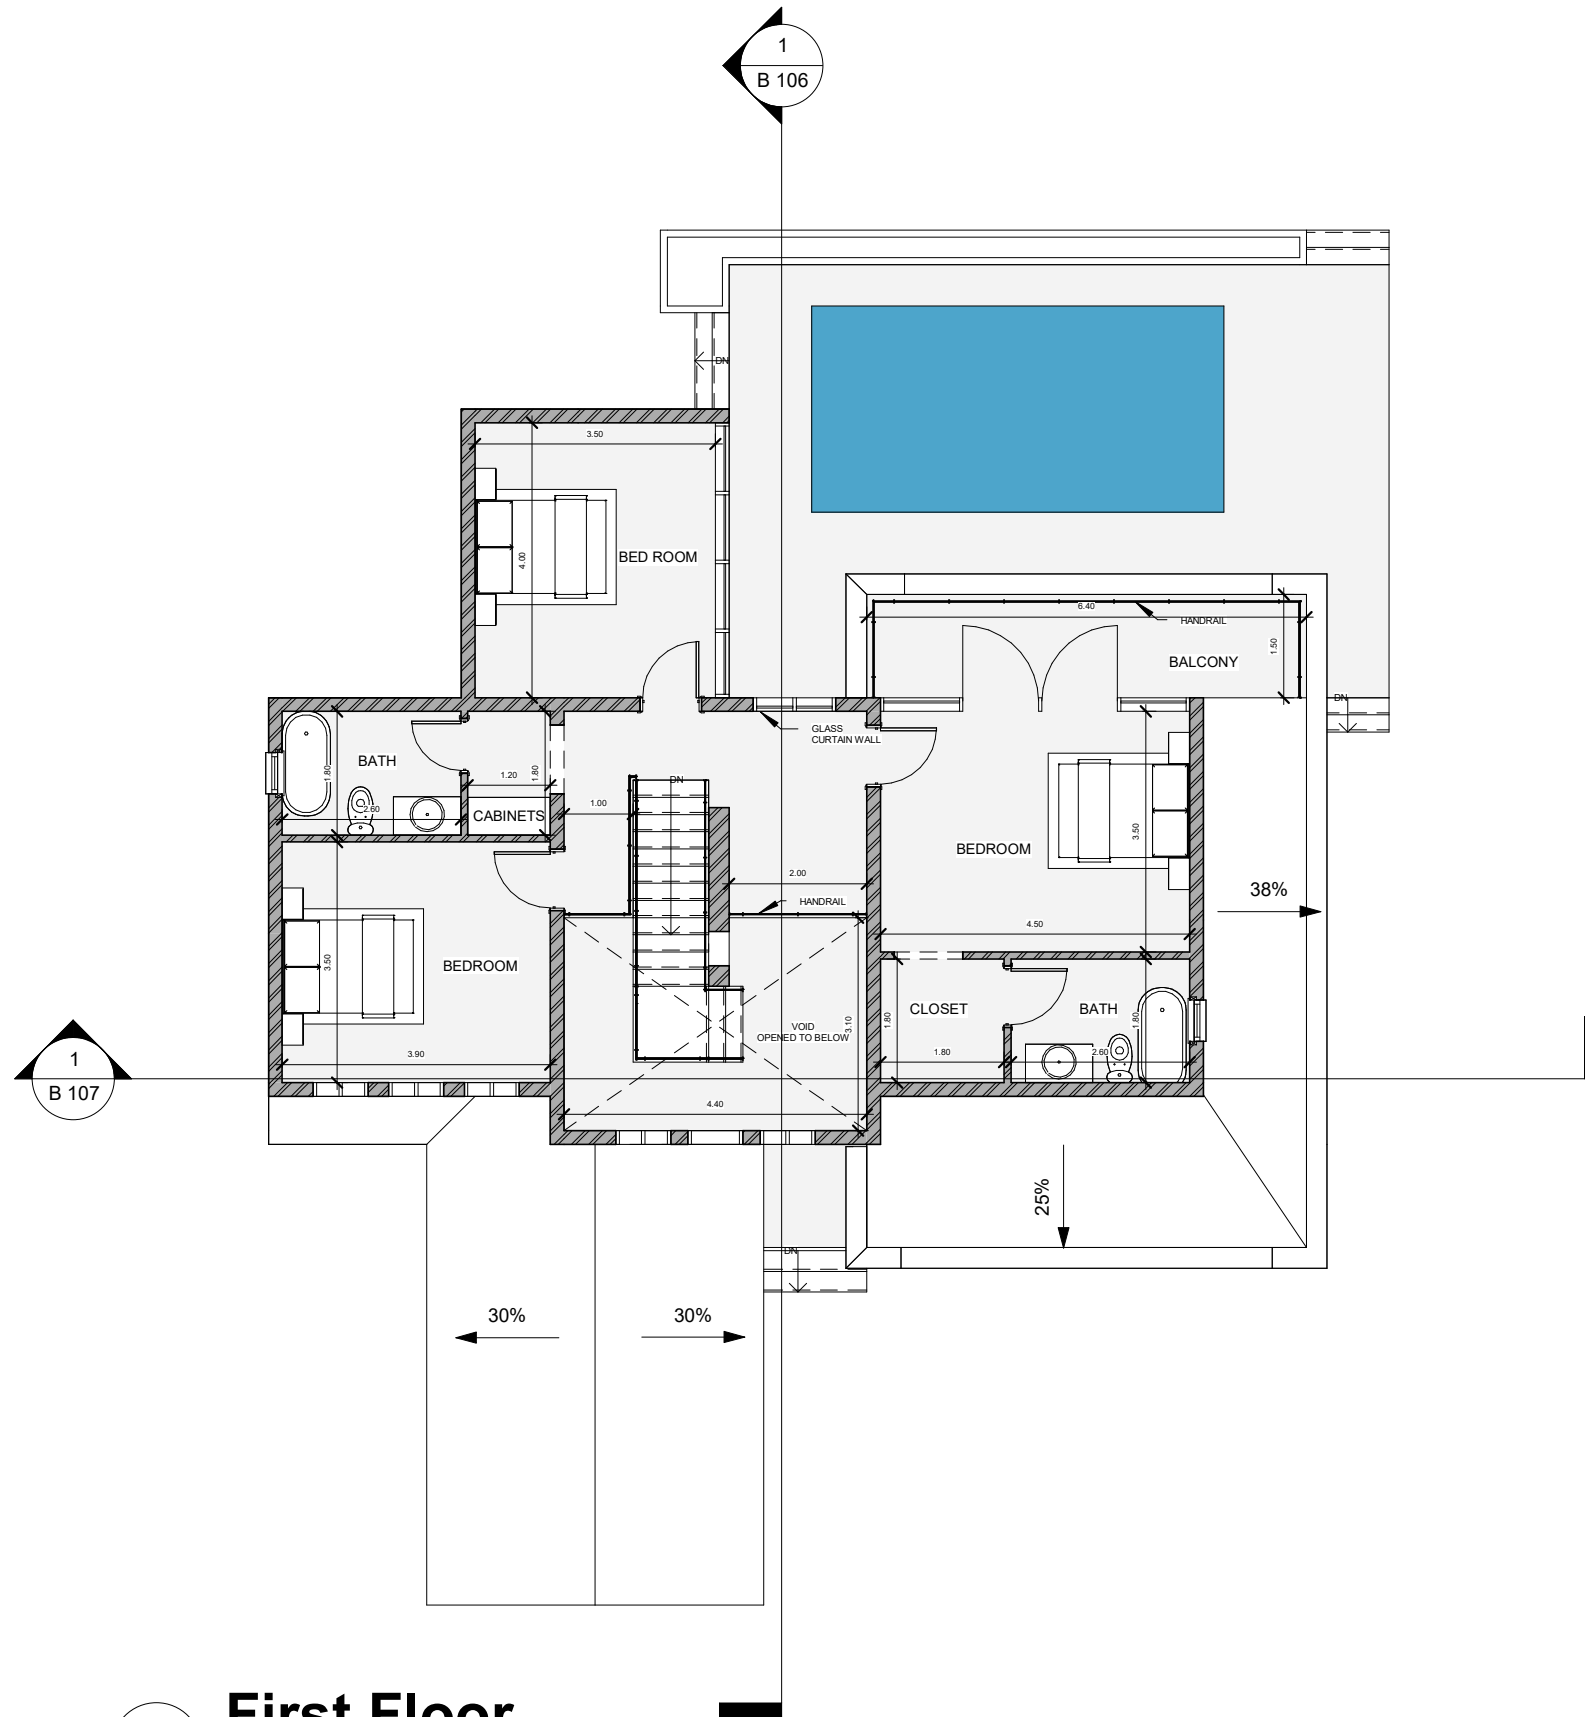

1 First Floor
1 : 100

LAND KEY

GENERAL NOTES

CONSULTANT

CLIENT NAME
**LUDWIG EMMANUEL DIOGO & LOUISA
ALEXANDRA BAUMANIS**

PROJECT LOCATION
**GREATER ACCRA-DANGME EAST-BIG
ADA**

PROJECT DESCRIPTION
Private House

SHEET TITLE
First Floor Plan

SHEET NO A 102	SCALE 1 : 100 @ A3
--------------------------	------------------------------

PROJECT NUMBER
T0012-2022


PRINT DATE
22/01/2022 23:30:19

OFFICIAL USE

1

Roof Floor

1 : 100

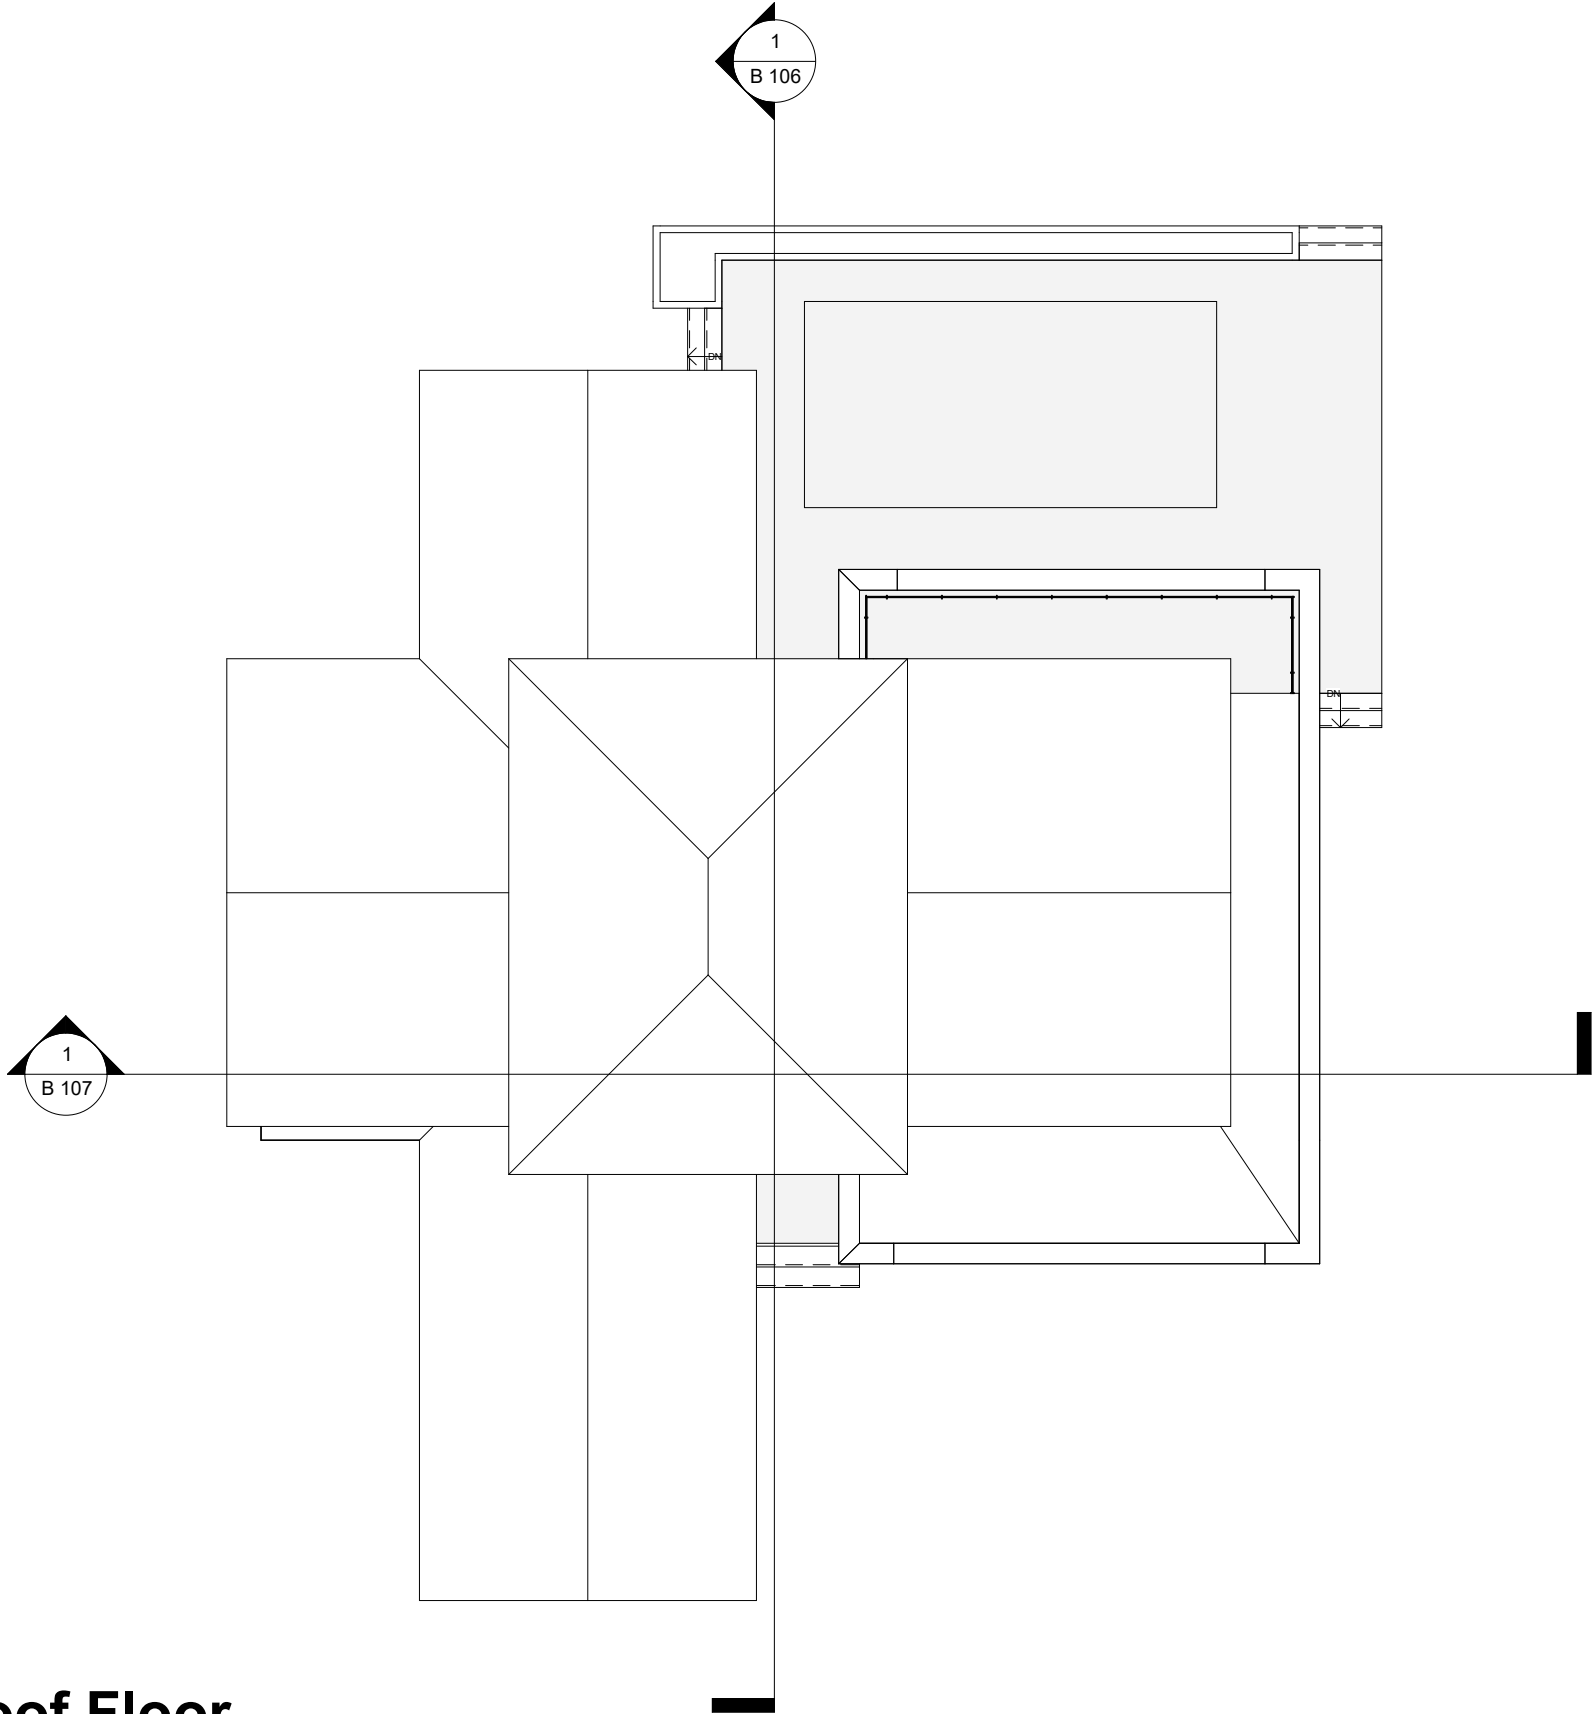

LAND KEY	
GENERAL NOTES	
CONSULTANT	
CLIENT NAME LUDWIG EMMANUEL DIOGO & LOUISA ALEXANDRA BAUMANIS	
PROJECT LOCATION GREATER ACCRA-DANGME EAST-BIG ADA	
PROJECT DESCRIPTION Private House	
SHEET TITLE Roof Plan	
SHEET NO A 103	SCALE 1 : 100 @ A3
PROJECT NUMBER T0012-2022	
PRINT DATE 22/01/2022 23:30:19	
OFFICIAL USE	



1 **Front Elevation**
1 : 100

LAND KEY	
GENERAL NOTES	
CONSULTANT	
CLIENT NAME LUDWIG EMMANUEL DIOGO & LOUISA ALEXANDRA BAUMANIS	
PROJECT LOCATION GREATER ACCRA-DANGME EAST-BIG ADA	
PROJECT DESCRIPTION Private House	
SHEET TITLE Front Elevation	
SHEET NO A 104	SCALE 1 : 100 @ A3
PROJECT NUMBER T0012-2022	
PRINT DATE 22/01/2022 23:30:41	
OFFICIAL USE	



1 **Back Elevation**
1 : 100

LAND KEY

GENERAL NOTES

CONSULTANT

CLIENT NAME
**LUDWIG EMMANUEL DIOGO & LOUISA
ALEXANDRA BAUMANIS**

PROJECT LOCATION
**GREATER ACCRA-DANGME EAST-BIG
ADA**

PROJECT DESCRIPTION
Private House

SHEET TITLE
Back Elevation

SHEET NO A 105	SCALE 1 : 100 @ A3
--------------------------	------------------------------

PROJECT NUMBER
T0012-2022


PRINT DATE
22/01/2022 23:30:58

OFFICIAL USE



1 Right Elevation
1 : 100

LAND KEY	
GENERAL NOTES	
CONSULTANT	
CLIENT NAME LUDWIG EMMANUEL DIOGO & LOUISA ALEXANDRA BAUMANIS	
PROJECT LOCATION GREATER ACCRA-DANGME EAST-BIG ADA	
PROJECT DESCRIPTION Private House	
SHEET TITLE Right Elevation	
SHEET NO A 106	SCALE 1 : 100 @ A3
PROJECT NUMBER T0012-2022	
PRINT DATE 22/01/2022 23:31:17	
OFFICIAL USE	

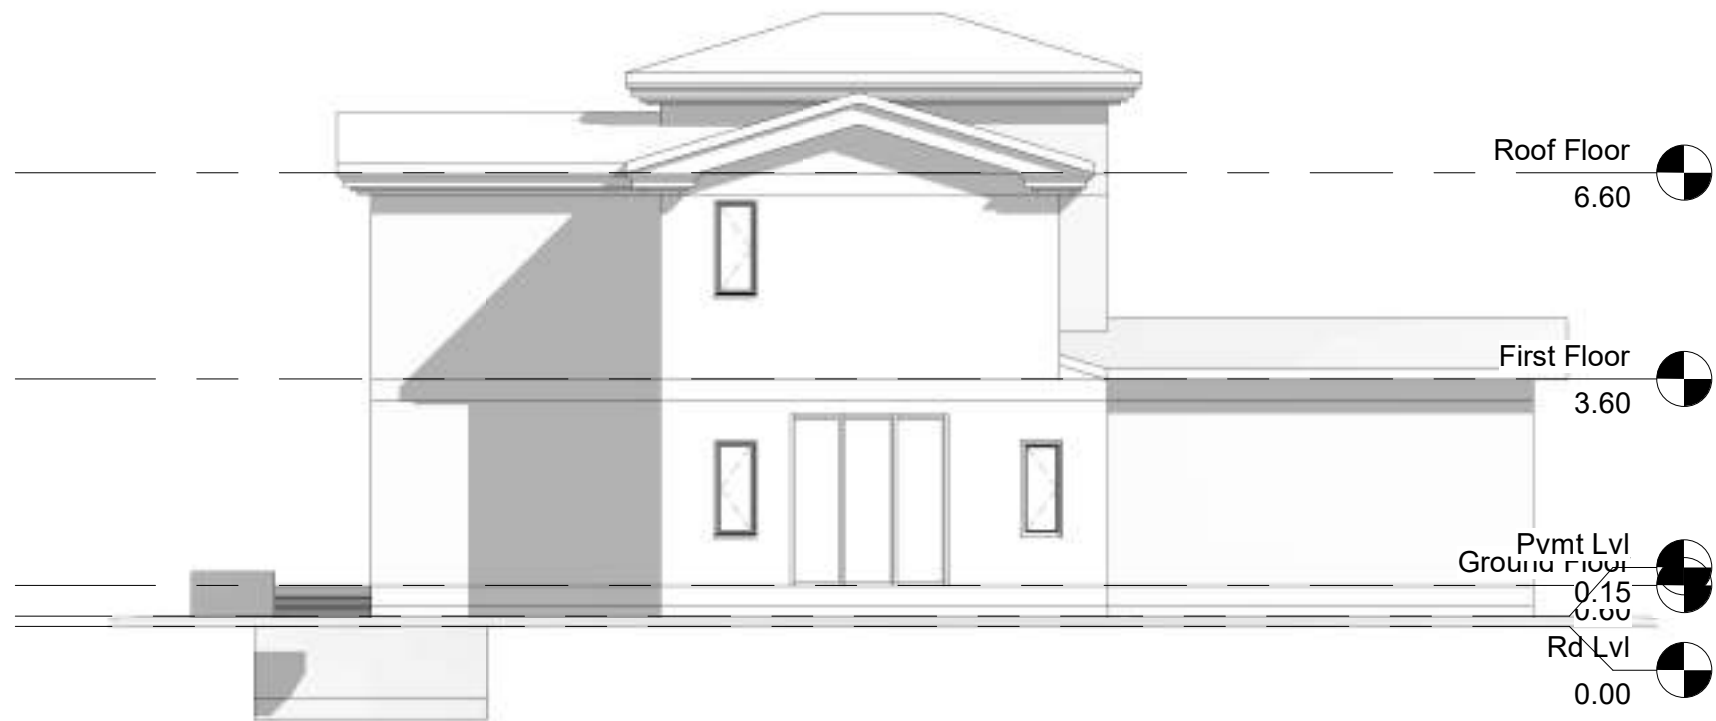

1 **Left Elevation**
1 : 100

LAND KEY

GENERAL NOTES

CONSULTANT

CLIENT NAME
**LUDWIG EMMANUEL DIOGO & LOUISA
ALEXANDRA BAUMANIS**

PROJECT LOCATION
**GREATER ACCRA-DANGME EAST-BIG
ADA**

PROJECT DESCRIPTION
Private House

SHEET TITLE
Left Elevation

SHEET NO A 107	SCALE 1 : 100 @ A3
--------------------------	------------------------------

PROJECT NUMBER
T0012-2022

PRINT DATE
22/01/2022 23:31:24

OFFICIAL USE



1 3D Floor Plan G

LAND KEY

GENERAL NOTES

CONSULTANT

CLIENT NAME
LUDWIG EMMANUEL DIOGO & LOUISA
ALEXANDRA BAUMANIS

PROJECT LOCATION
GREATER ACCRA-DANGME EAST-BIG
ADA

PROJECT DESCRIPTION
Private House

SHEET TITLE
3D Floor Plan

SHEET NO B 100	SCALE @ A3
-------------------	---------------

PROJECT NUMBER
T0012-2022

PRINT DATE
22/01/2022 23:31:46

OFFICIAL USE



1 3D Floor Plan F

LAND KEY

GENERAL NOTES

CONSULTANT

CLIENT NAME
LUDWIG EMMANUEL DIOGO & LOUISA
ALEXANDRA BAUMANIS

PROJECT LOCATION
GREATER ACCRA-DANGME EAST-BIG
ADA

PROJECT DESCRIPTION
Private House

SHEET TITLE
3D Floor Plan F

SHEET NO B 101	SCALE @ A3
-------------------	---------------

PROJECT NUMBER
T0012-2022

PRINT DATE
22/01/2022 23:32:14

OFFICIAL USE



1 3D SECTION 1



2 3D SECTION 2

LAND KEY

GENERAL NOTES

CONSULTANT

CLIENT NAME
LUDWIG EMMANUEL DIOGO & LOUISA
ALEXANDRA BAUMANIS

PROJECT LOCATION
GREATER ACCRA-DANGME EAST-BIG
ADA

PROJECT DESCRIPTION
Private House

SHEET TITLE
3D Sections

SHEET NO B 102	SCALE @ A3
-------------------	---------------

PROJECT NUMBER
T0012-2022

PRINT DATE
22/01/2022 23:32:28

OFFICIAL USE



1 3D MODEL 1

LAND KEY

GENERAL NOTES

CONSULTANT

CLIENT NAME
LUDWIG EMMANUEL DIOGO & LOUISA
ALEXANDRA BAUMANIS

PROJECT LOCATION
GREATER ACCRA-DANGME EAST-BIG
ADA

PROJECT DESCRIPTION
Private House

SHEET TITLE
3D View 1

SHEET NO B 103	SCALE @ A3
-------------------	---------------

PROJECT NUMBER
T0012-2022

PRINT DATE
22/01/2022 23:32:34


OFFICIAL USE



1

3D MODEL 2

LAND KEY	
GENERAL NOTES	
CONSULTANT	
CLIENT NAME LUDWIG EMMANUEL DIOGO & LOUISA ALEXANDRA BAUMANIS	
PROJECT LOCATION GREATER ACCRA-DANGME EAST-BIG ADA	
PROJECT DESCRIPTION Private House	
SHEET TITLE 3D View 2	
SHEET NO B 104	SCALE @ A3
PROJECT NUMBER T0012-2022	
PRINT DATE 22/01/2022 23:33:06	
OFFICIAL USE	

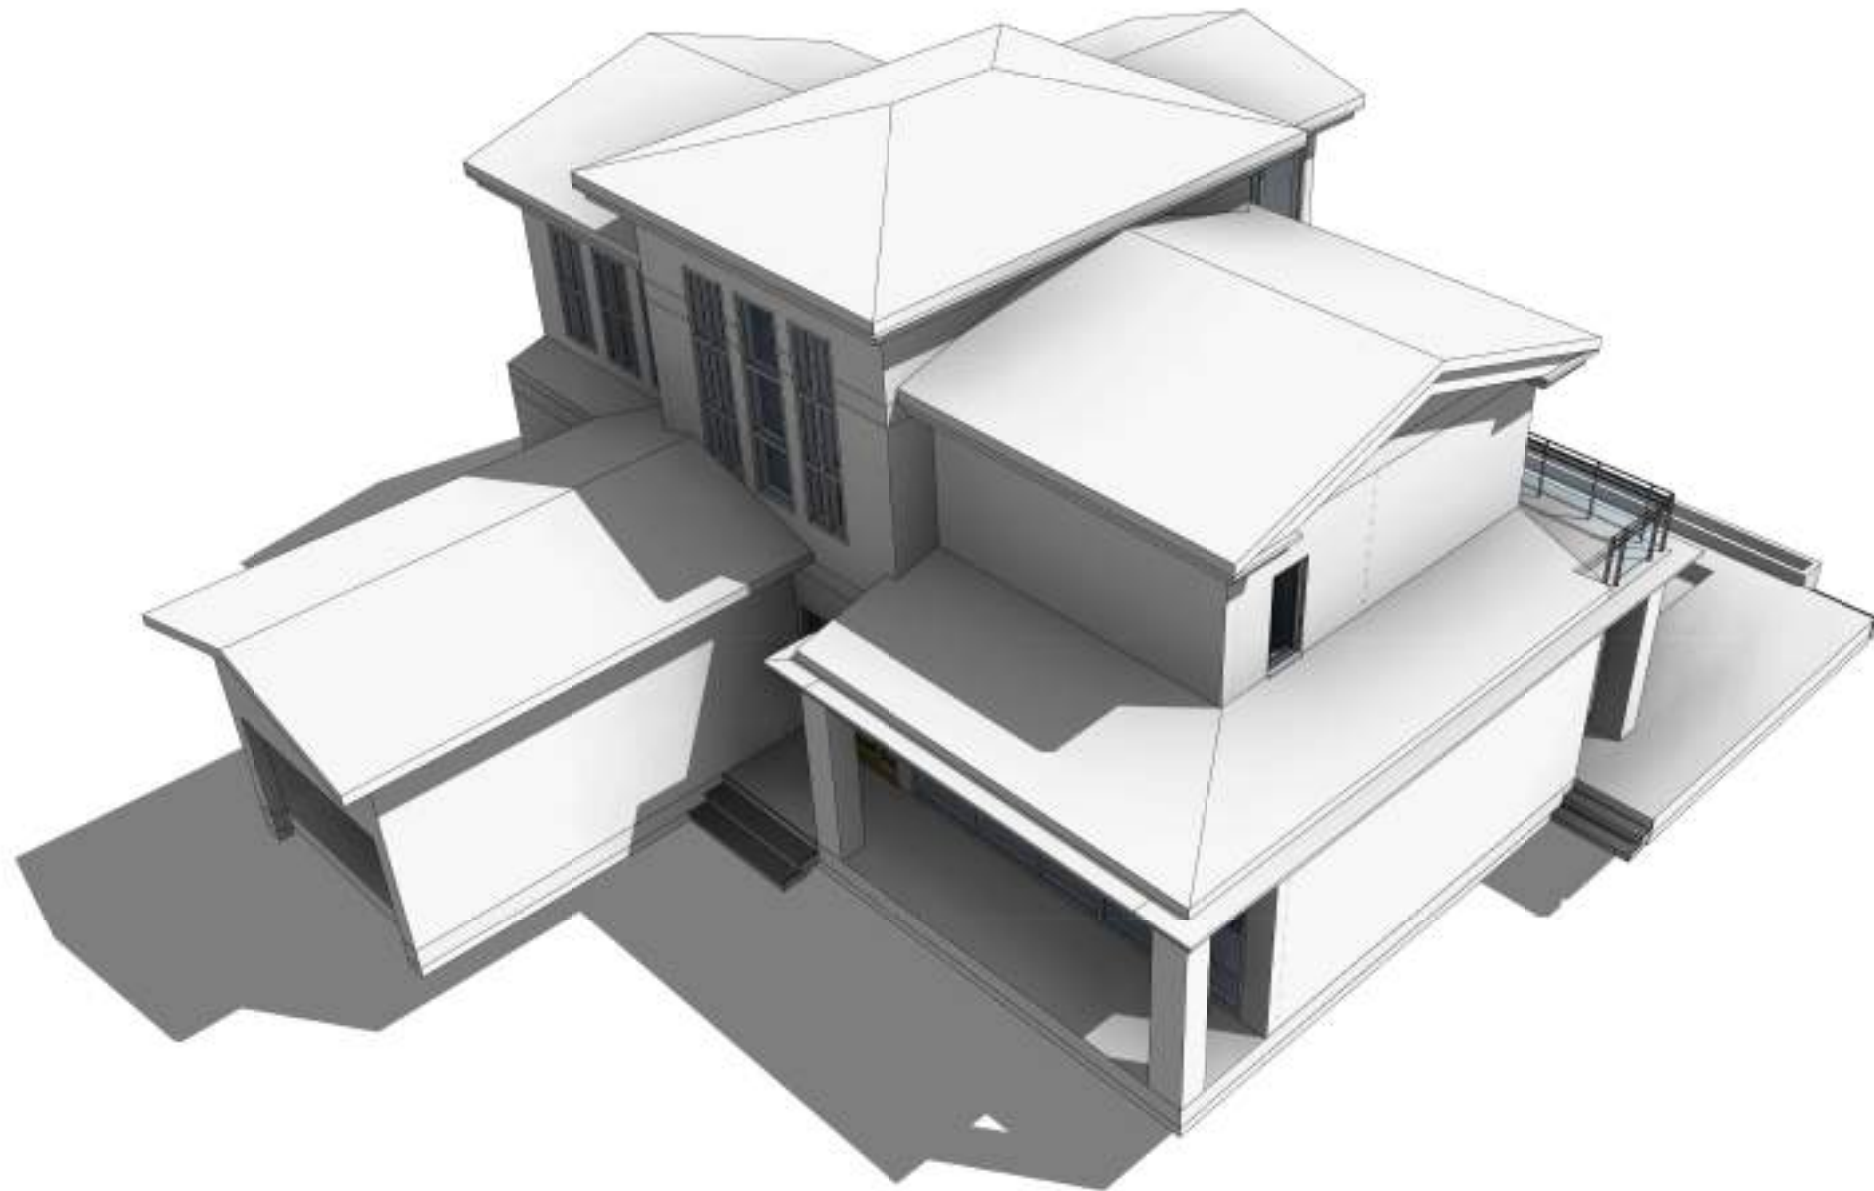

1

3D MODEL 3

LAND KEY

GENERAL NOTES

CONSULTANT

CLIENT NAME
LUDWIG EMMANUEL DIOGO & LOUISA
ALEXANDRA BAUMANIS

PROJECT LOCATION
GREATER ACCRA-DANGME EAST-BIG
ADA

PROJECT DESCRIPTION
Private House


SHEET TITLE
3D View 3

SHEET NO B 105	SCALE @ A3
-------------------	---------------

PROJECT NUMBER
T0012-2022

PRINT DATE
22/01/2022 23:33:29

OFFICIAL USE

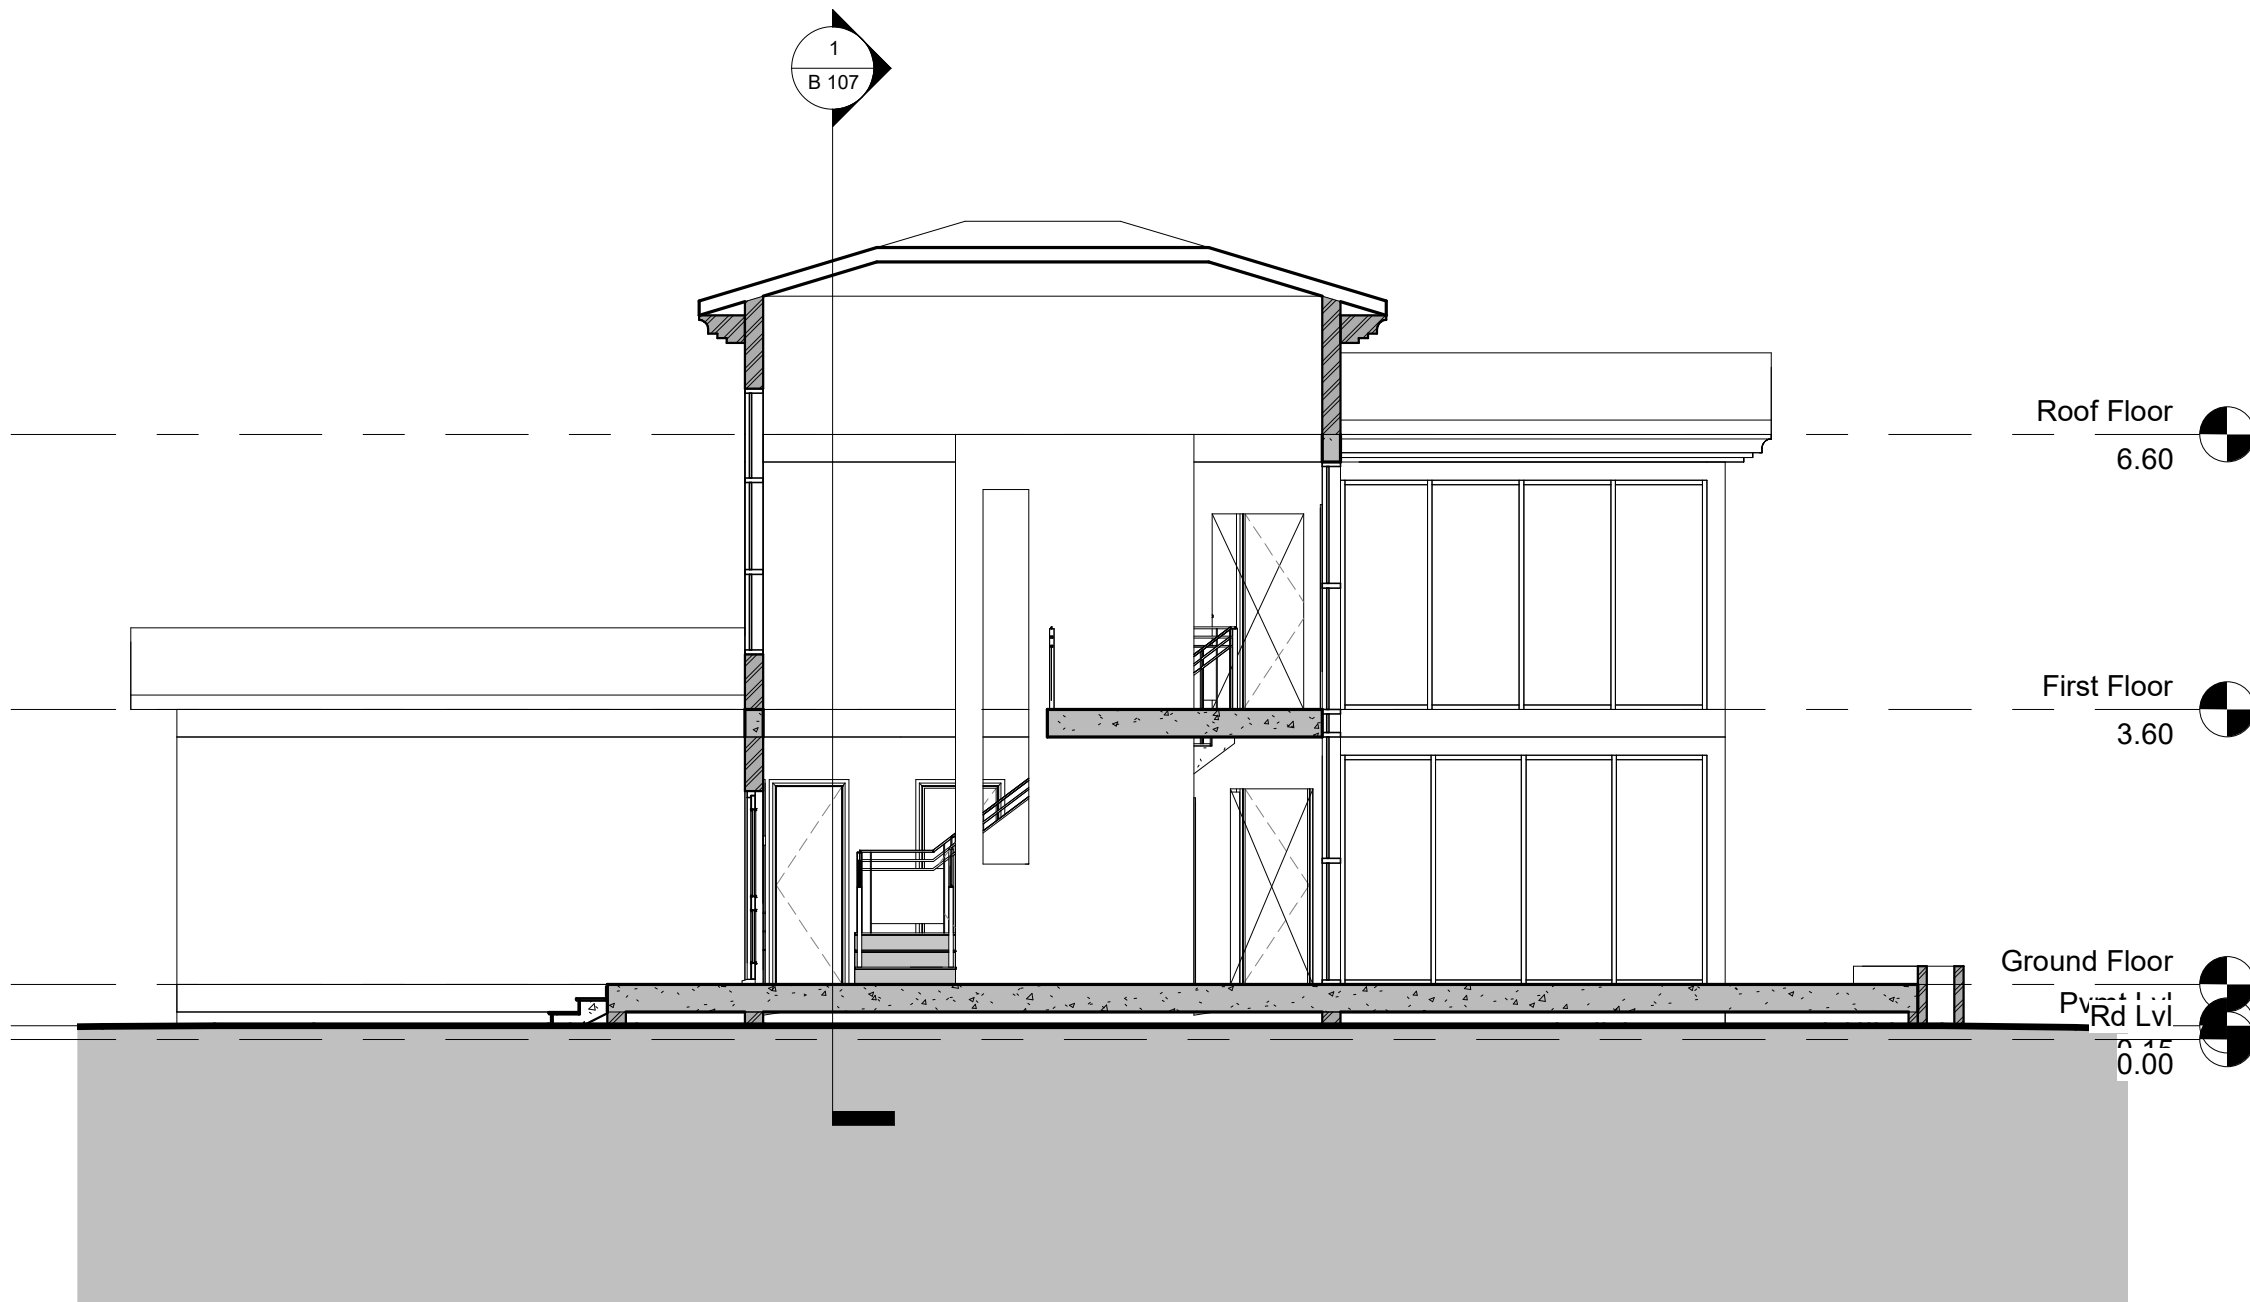

1 Section 1
1 : 75

LAND KEY

GENERAL NOTES

CONSULTANT

CLIENT NAME
LUDWIG EMMANUEL DIOGO & LOUISA
ALEXANDRA BAUMANIS

PROJECT LOCATION
GREATER ACCRA-DANGME EAST-BIG
ADA

PROJECT DESCRIPTION
Private House


SHEET TITLE
Section 1

SHEET NO B 106	SCALE 1 : 75 @ A3
-------------------	----------------------

PROJECT NUMBER
T0012-2022

PRINT DATE
22/01/2022 23:33:31

OFFICIAL USE

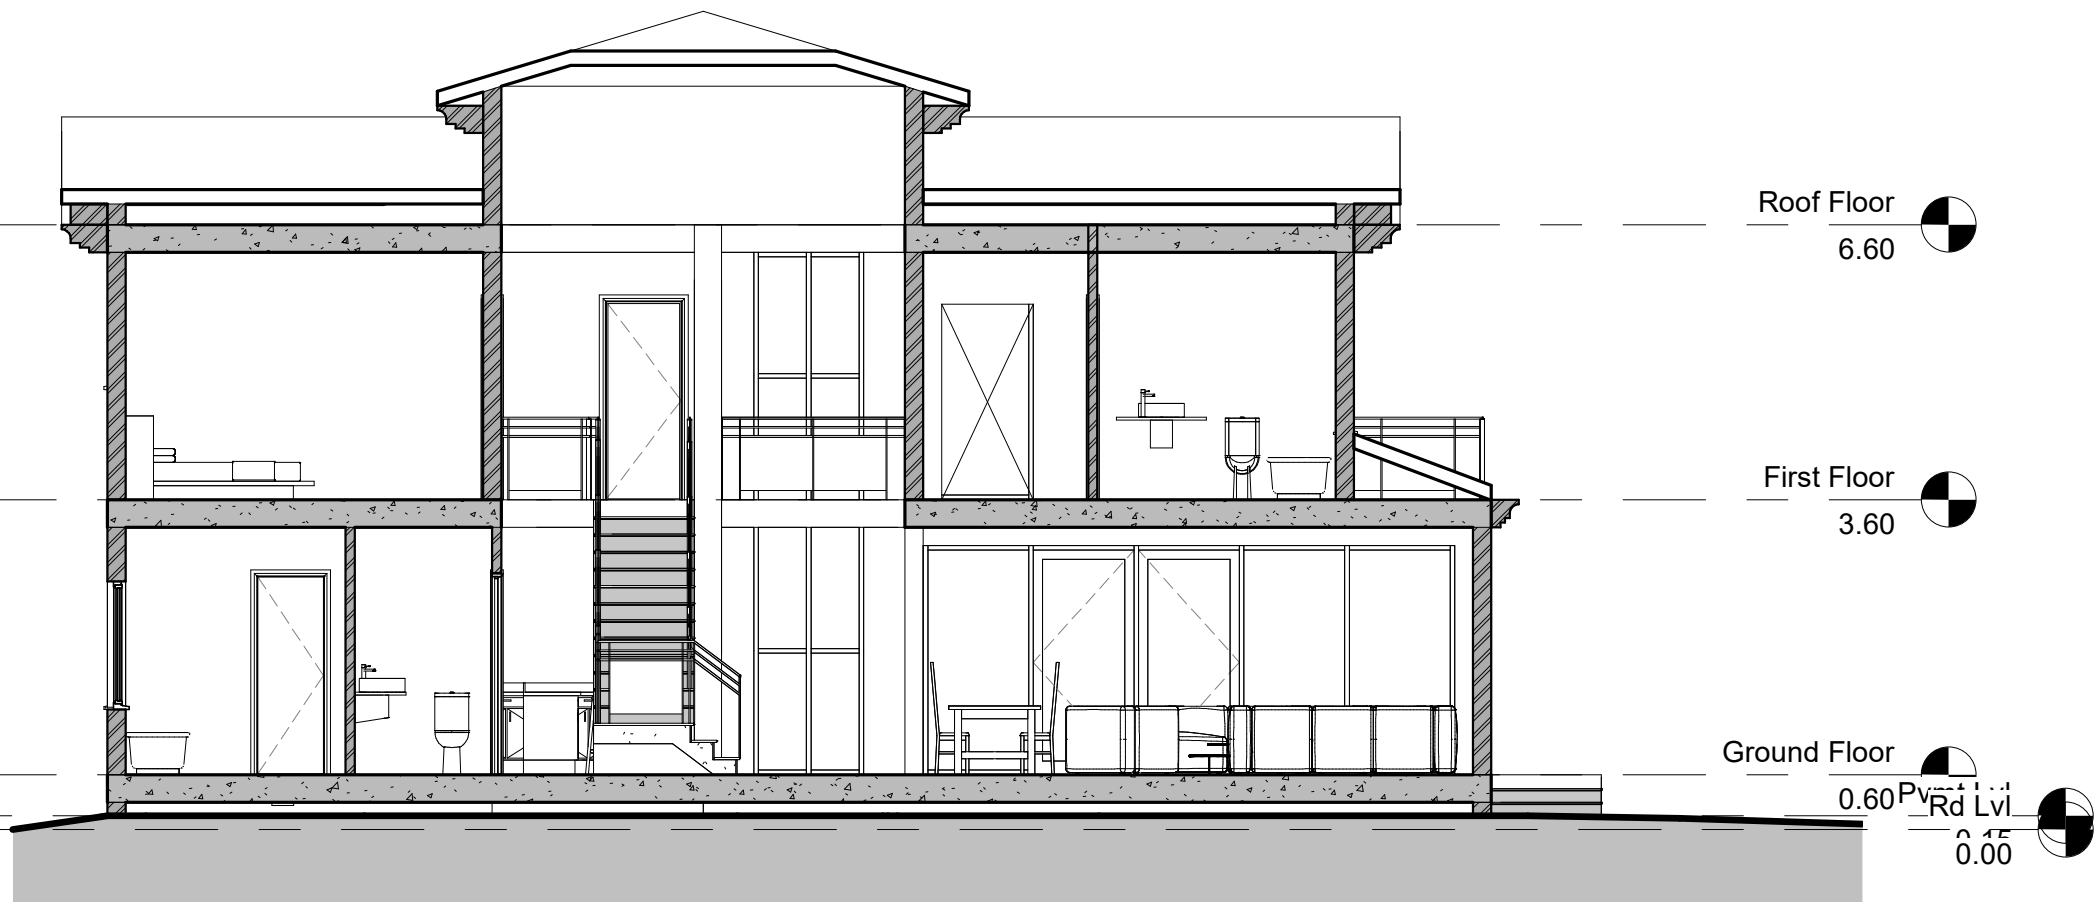

1 Section 2
1 : 75

LAND KEY

GENERAL NOTES

CONSULTANT

CLIENT NAME
LUDWIG EMMANUEL DIOGO & LOUISA
ALEXANDRA BAUMANIS

PROJECT LOCATION
GREATER ACCRA-DANGME EAST-BIG
ADA

PROJECT DESCRIPTION
Private House

SHEET TITLE
Section 2

SHEET NO B 107	SCALE 1 : 75 @ A3
-------------------	----------------------

PROJECT NUMBER
T0012-2022

PRINT DATE
22/01/2022 23:33:33

OFFICIAL USE