


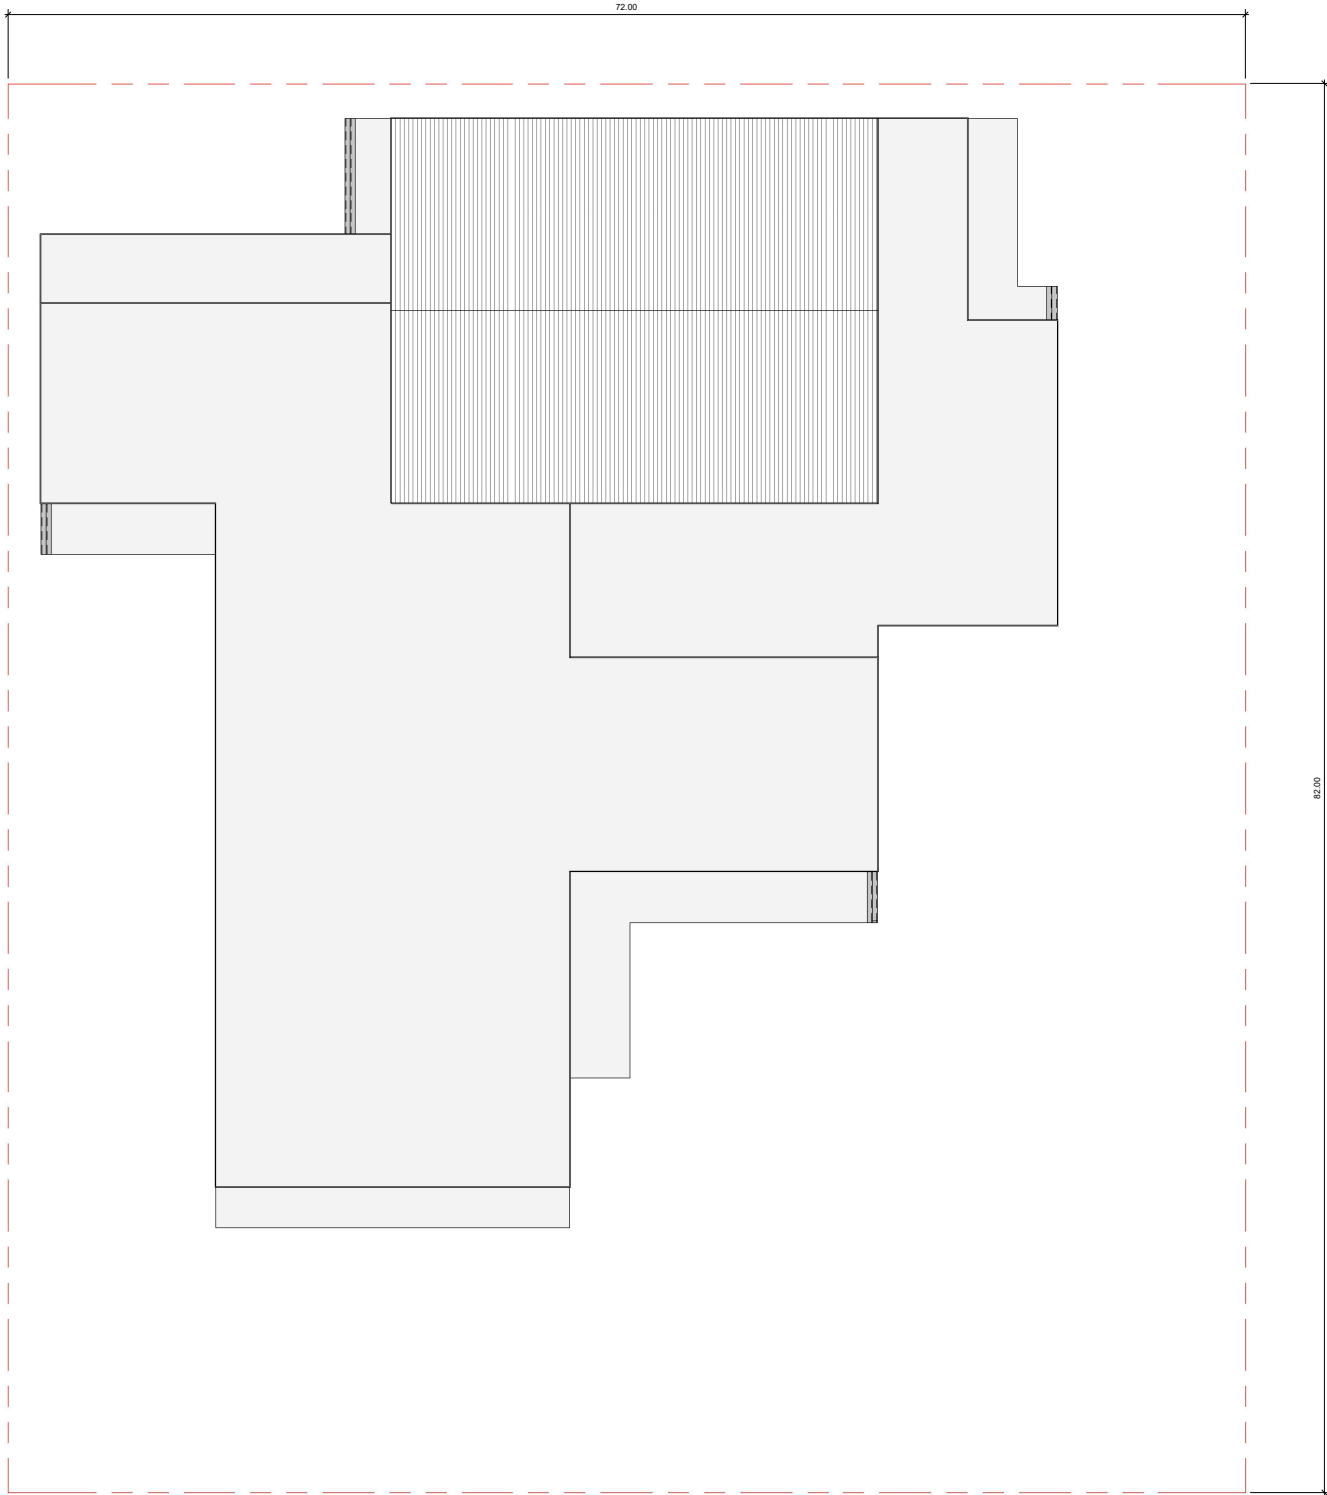

Rev	Description	Date

CODE	SUITABILITY DESCRIPTION
STATUS	PURPOSE OF ISSUE

PROJECT

WATER FACTORY

TITLE

Site Plan

CLIENT

Essna Logistics

DRAWN BY Author	CHECKED BY Checker	DATE 12/31/21
SCALE (@ A1) 1 : 200		PROJECT NUMBER
DRAWING NUMBER A 102		REV

[illegible]

CODE	SUITABILITY DESCRIPTION
STATUS	PURPOSE OF ISSUE

PROJECT	
---------	--

WATER FACTORY


TITLE

Front & Right Elevations


CLIENT

Essna Logistics

DRAWN BY Author	CHECKED BY Checker	DATE 12/31/21
SCALE (@ A1) 1 : 100		PROJECT NUMBER
DRAWING NUMBER A 103		REV

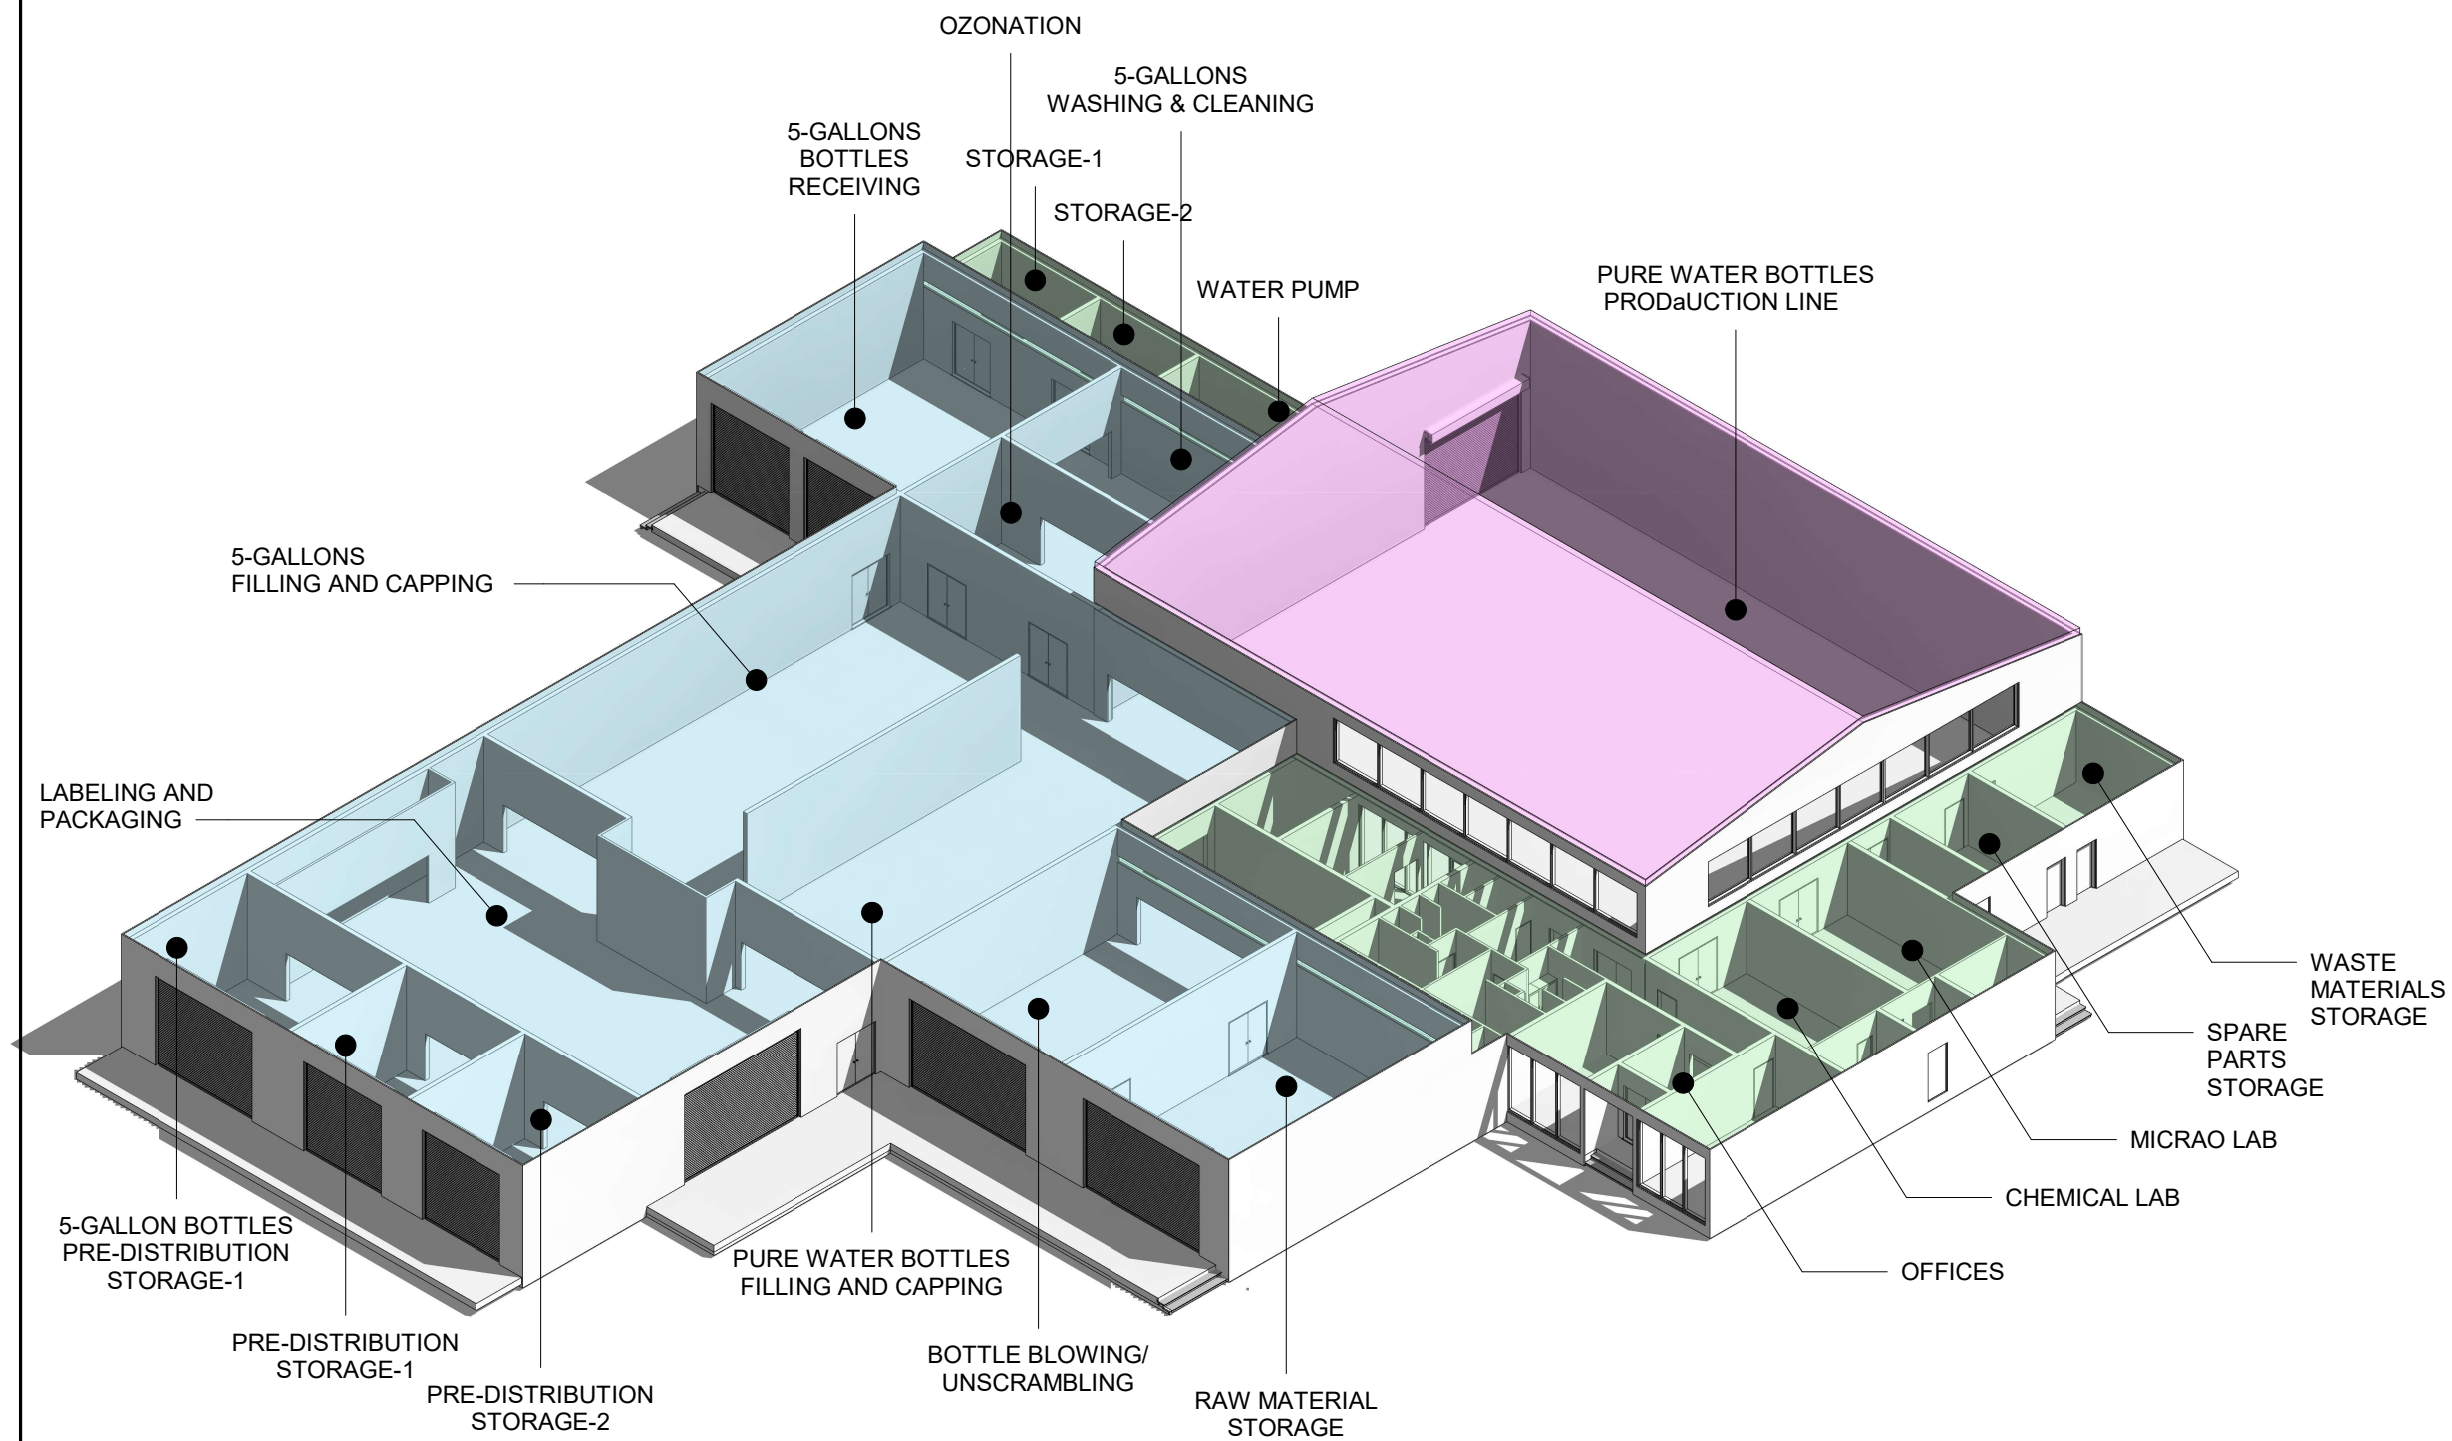

LAND KEY	
GENERAL NOTES	
CONSULTANT	
CLIENT NAME Essna Logistics	
PROJECT LOCATION	
PROJECT DESCRIPTION	
SHEET TITLE 3D Floor Plan	
SHEET NO A 106	SCALE @ A3
PROJECT NUMBER	
PRINT DATE Tue 15/03/2022 1:39:52 AM	
OFFICIAL USE	

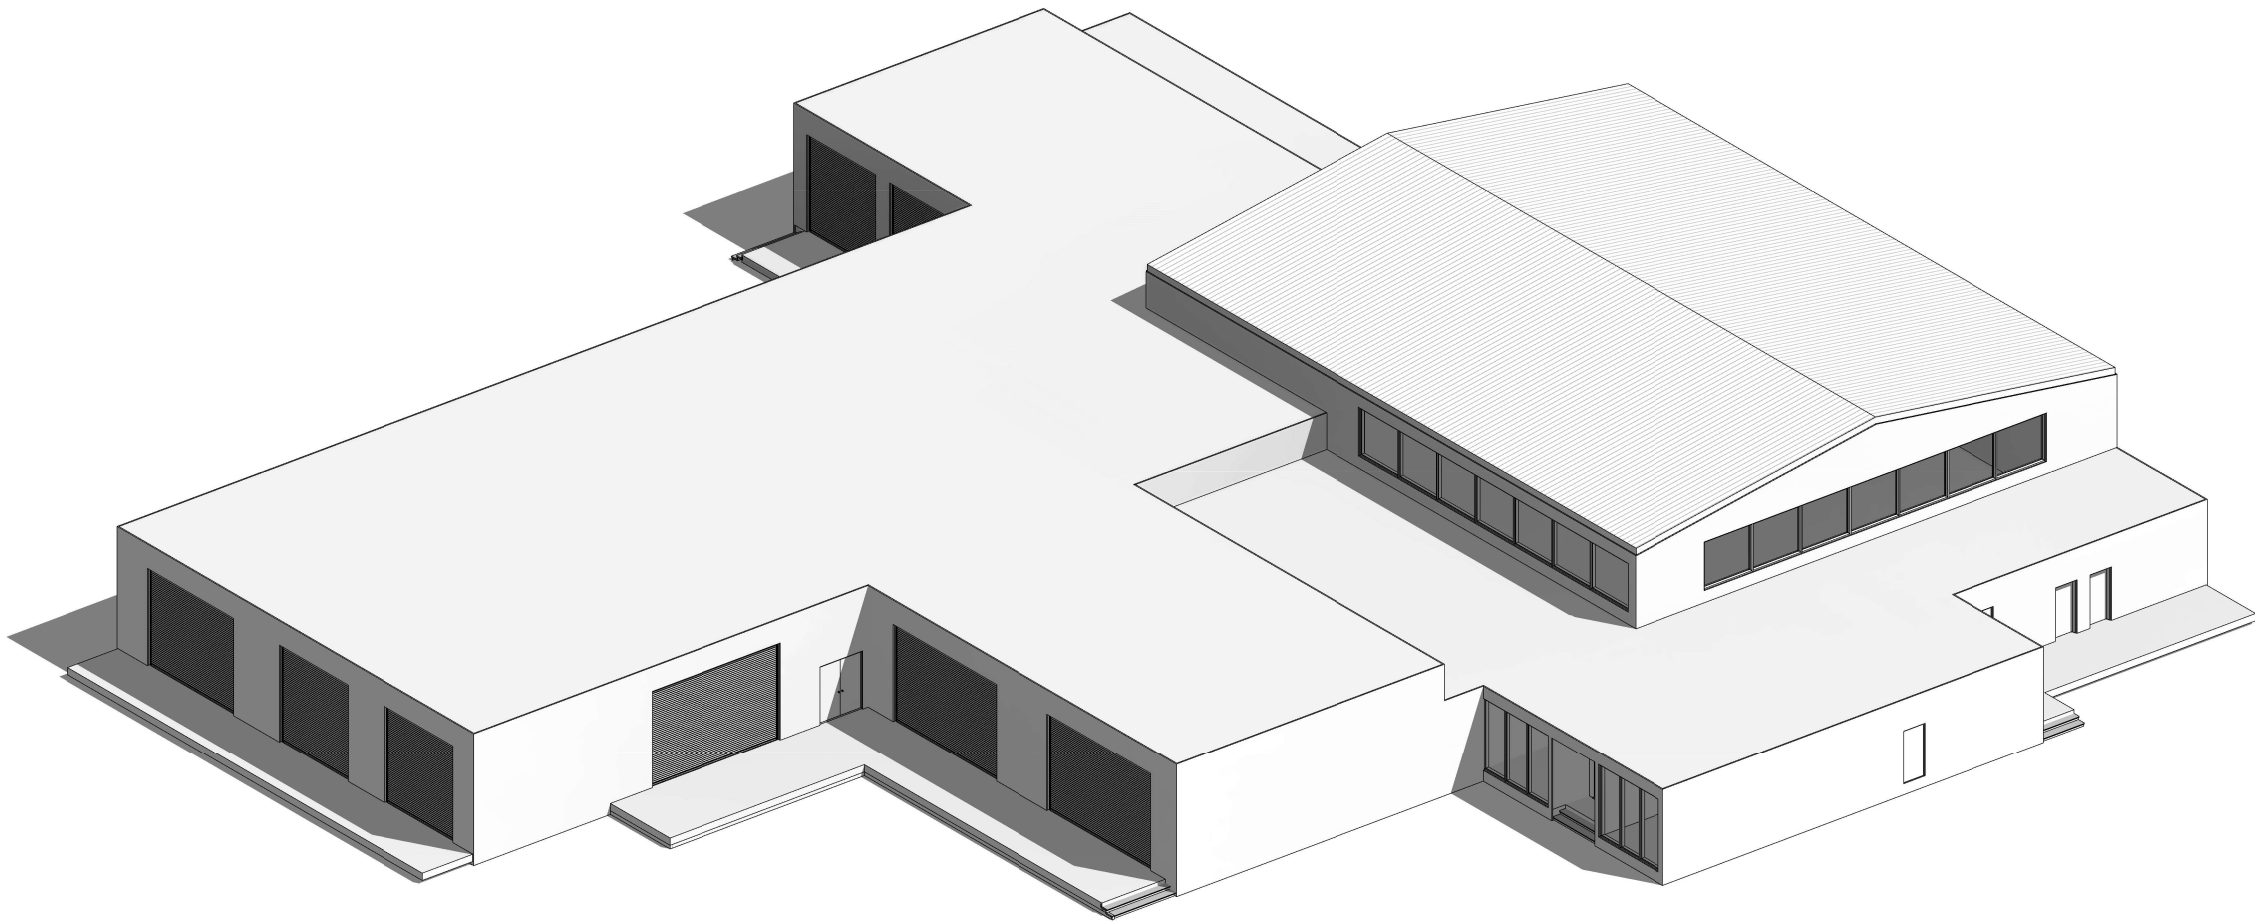

LAND KEY

GENERAL NOTES

CONSULTANT

CLIENT NAME
Essna Logistics

PROJECT LOCATION

PROJECT DESCRIPTION

SHEET TITLE
3D Model -01

SHEET NO A 107	SCALE @ A3
-------------------	---------------

PROJECT NUMBER

PRINT DATE
Tue 15/03/2022 1:40:03 AM

OFFICIAL USE